


TENANT NSF	COMMON NSF	INDIRECT COMMON NSF
---------------	---------------	---------------------------

EXISTING SECOND FLOOR

SCALE: 1/16" = 1'-0"

CARRIAGE FARM
EXISTING OFFICE PLAN

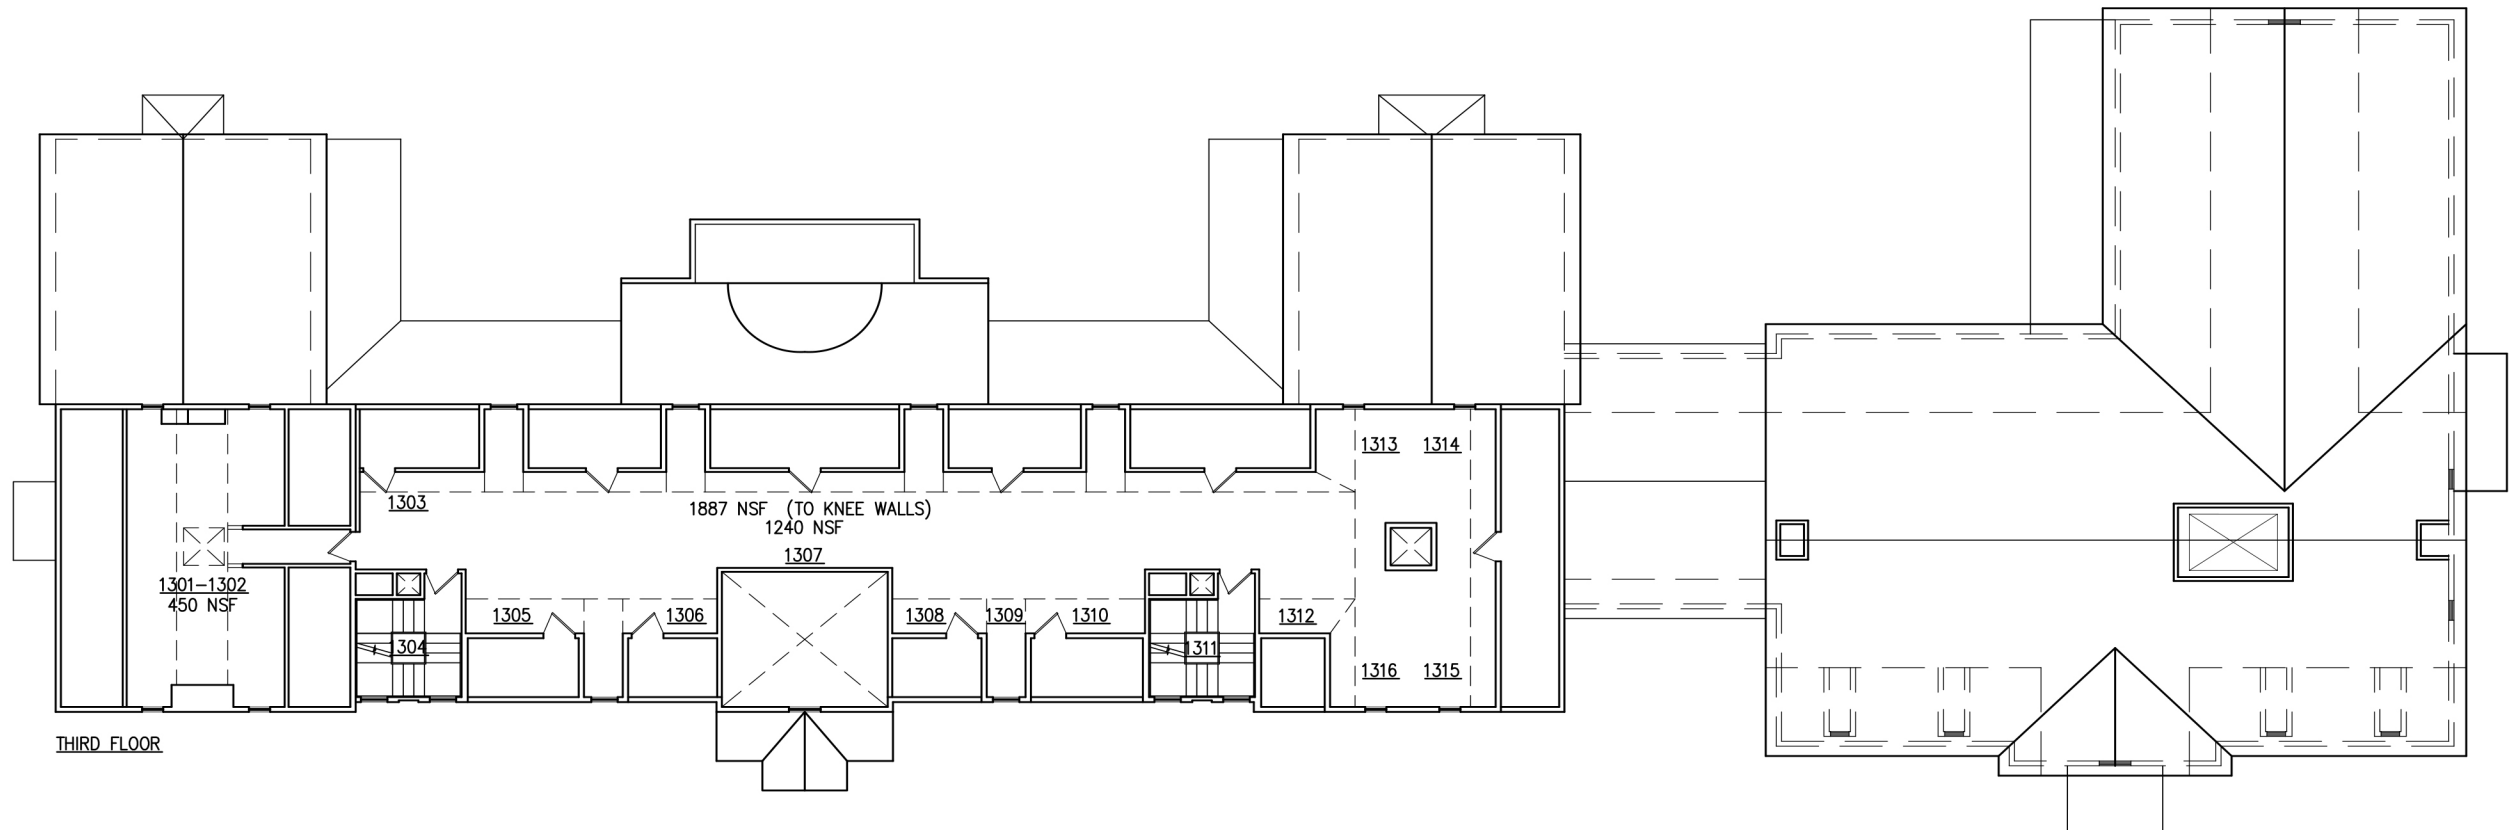


THIRD FLOOR

TENANT NSF	COMMON NSF
---------------	---------------

EXISTING THIRD FLOOR

SCALE: 1/16" = 1'-0"

CARRIAGE FARM
EXISTING OFFICE PLAN

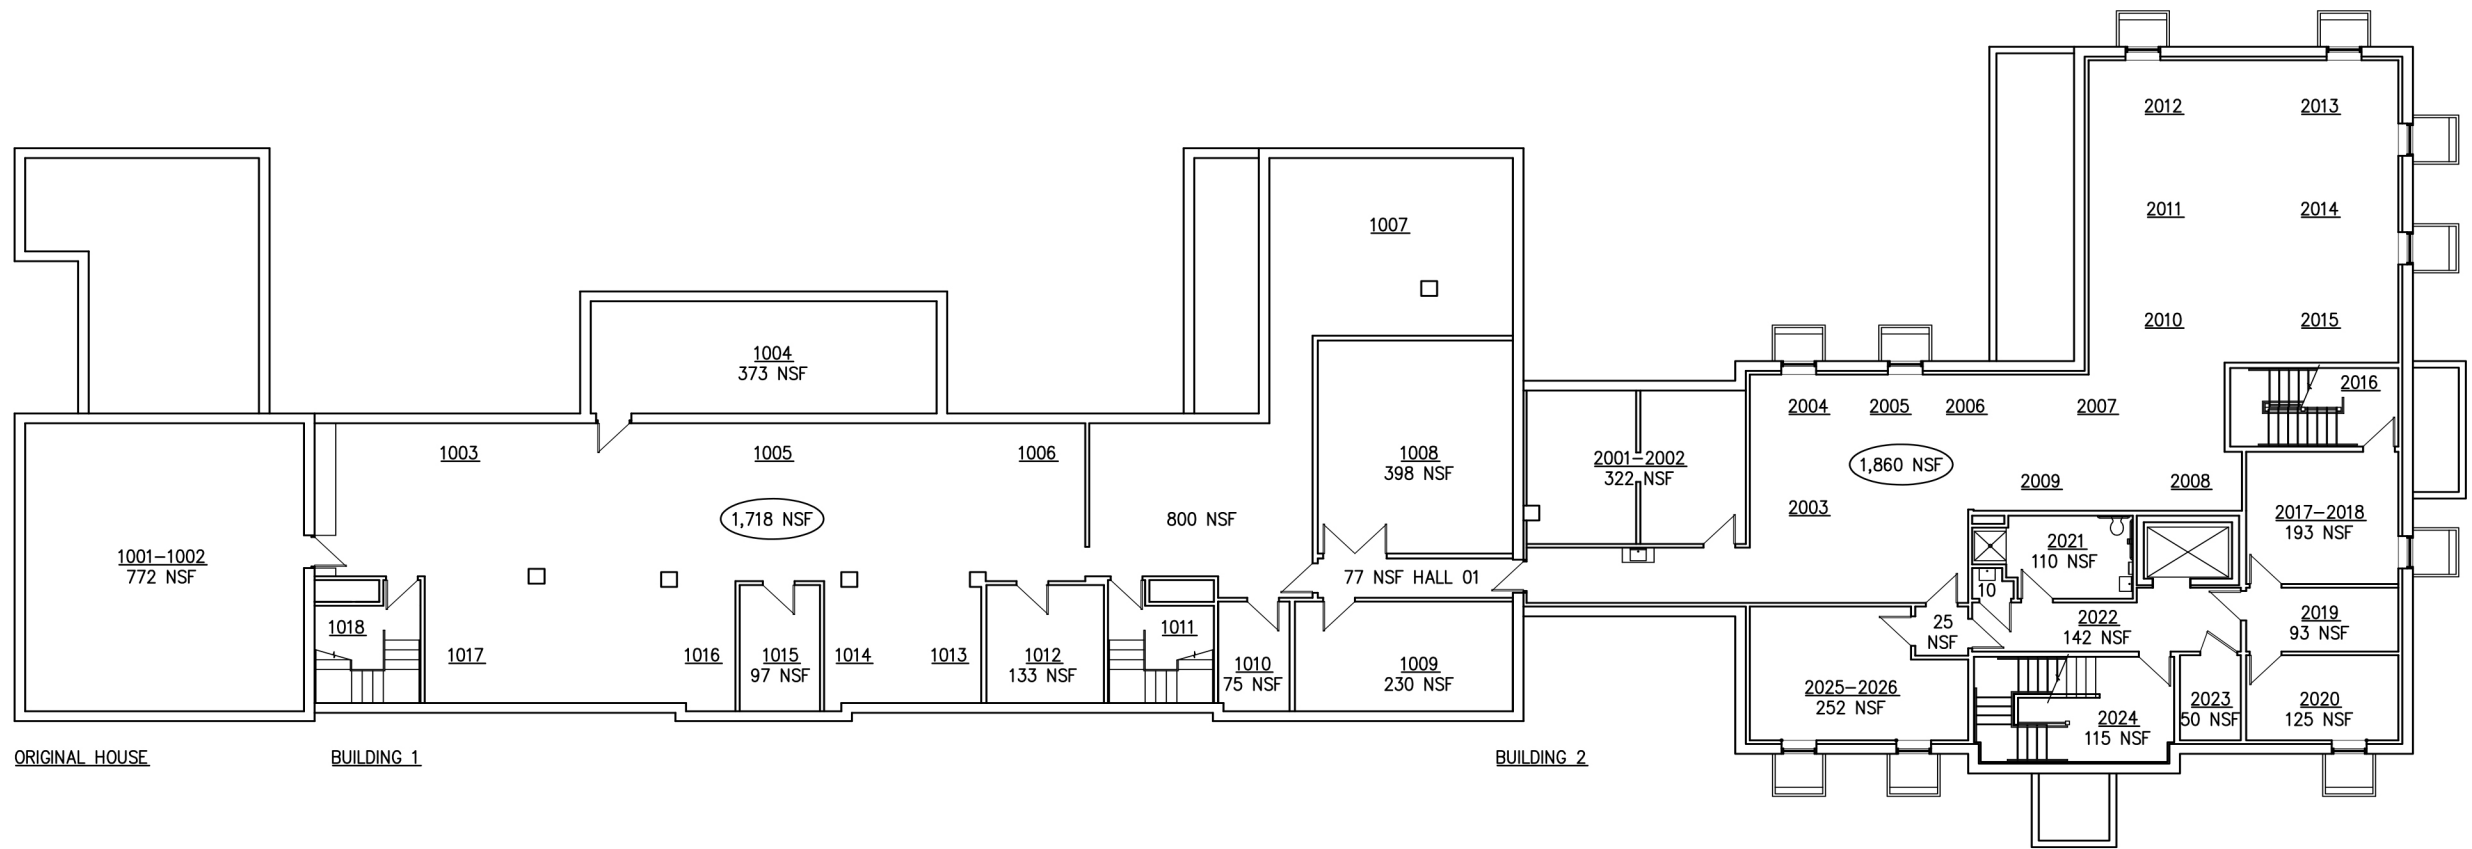

EXISTING BASEMENT
 SCALE: 1/16" = 1'-0"